






**1 Garage Elevation**  
1/4" = 1'-0"

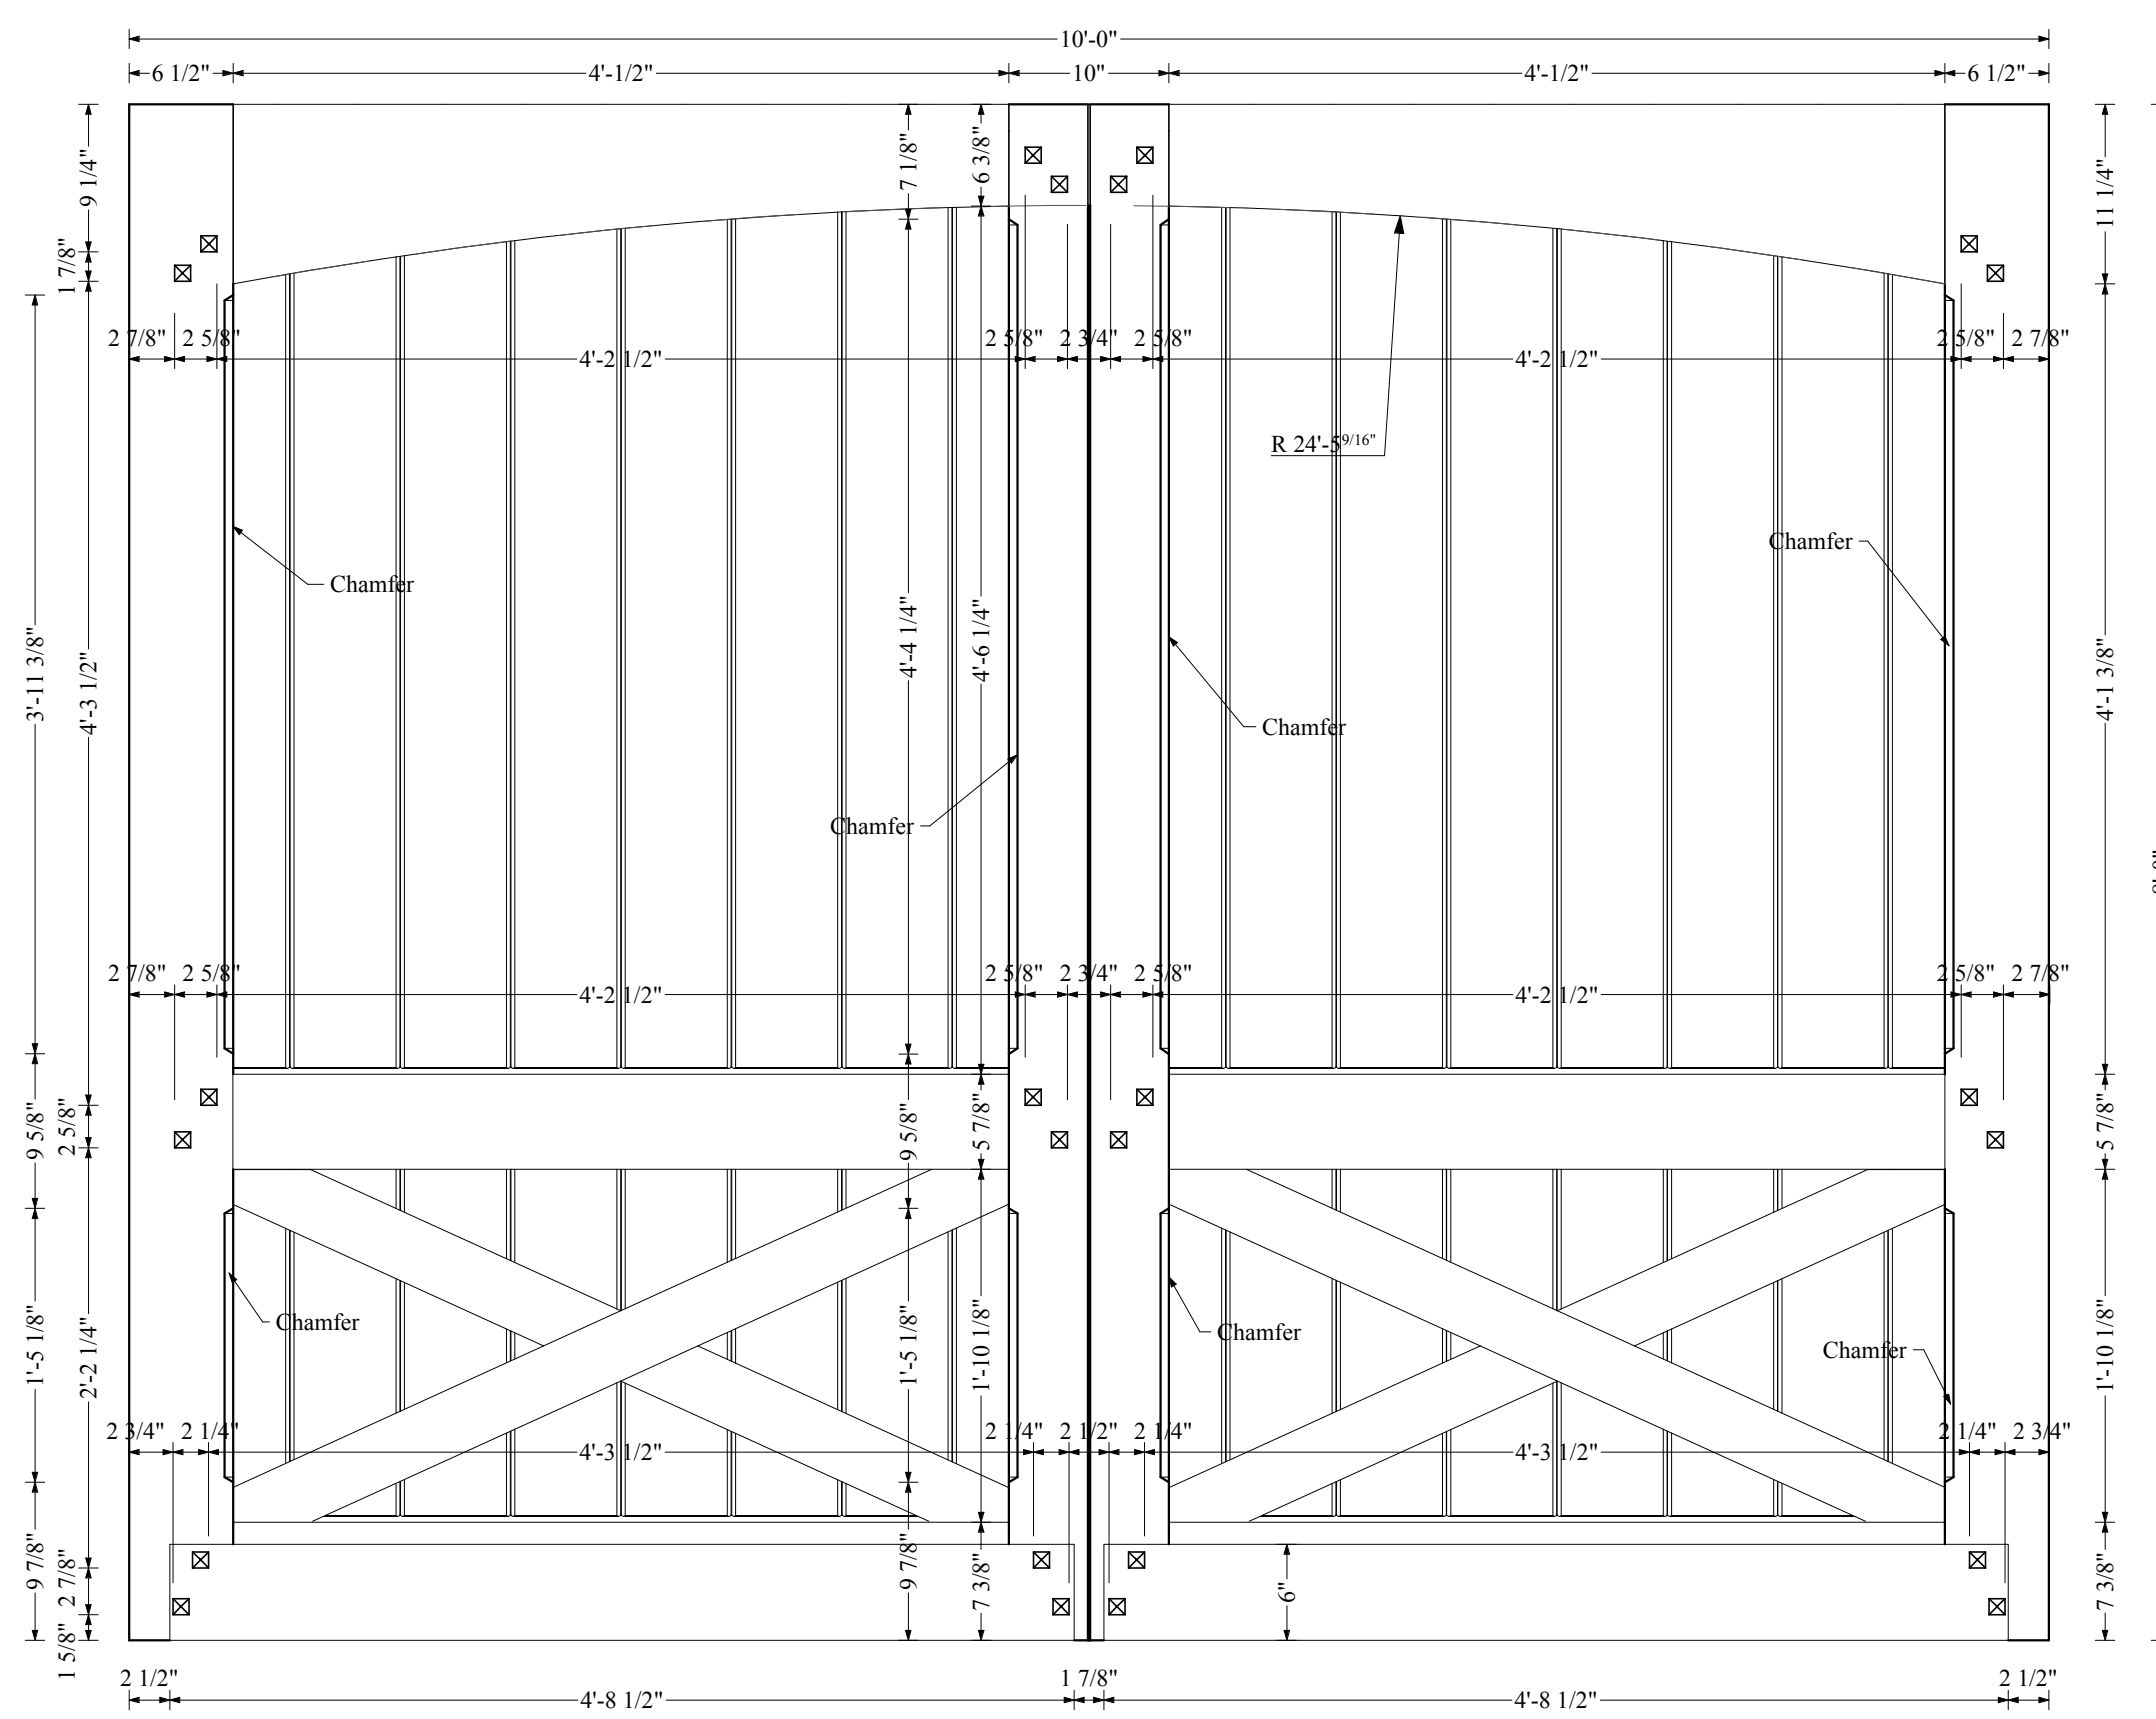


**2 Door Elevation Dimensions**  
1" = 1'-0"

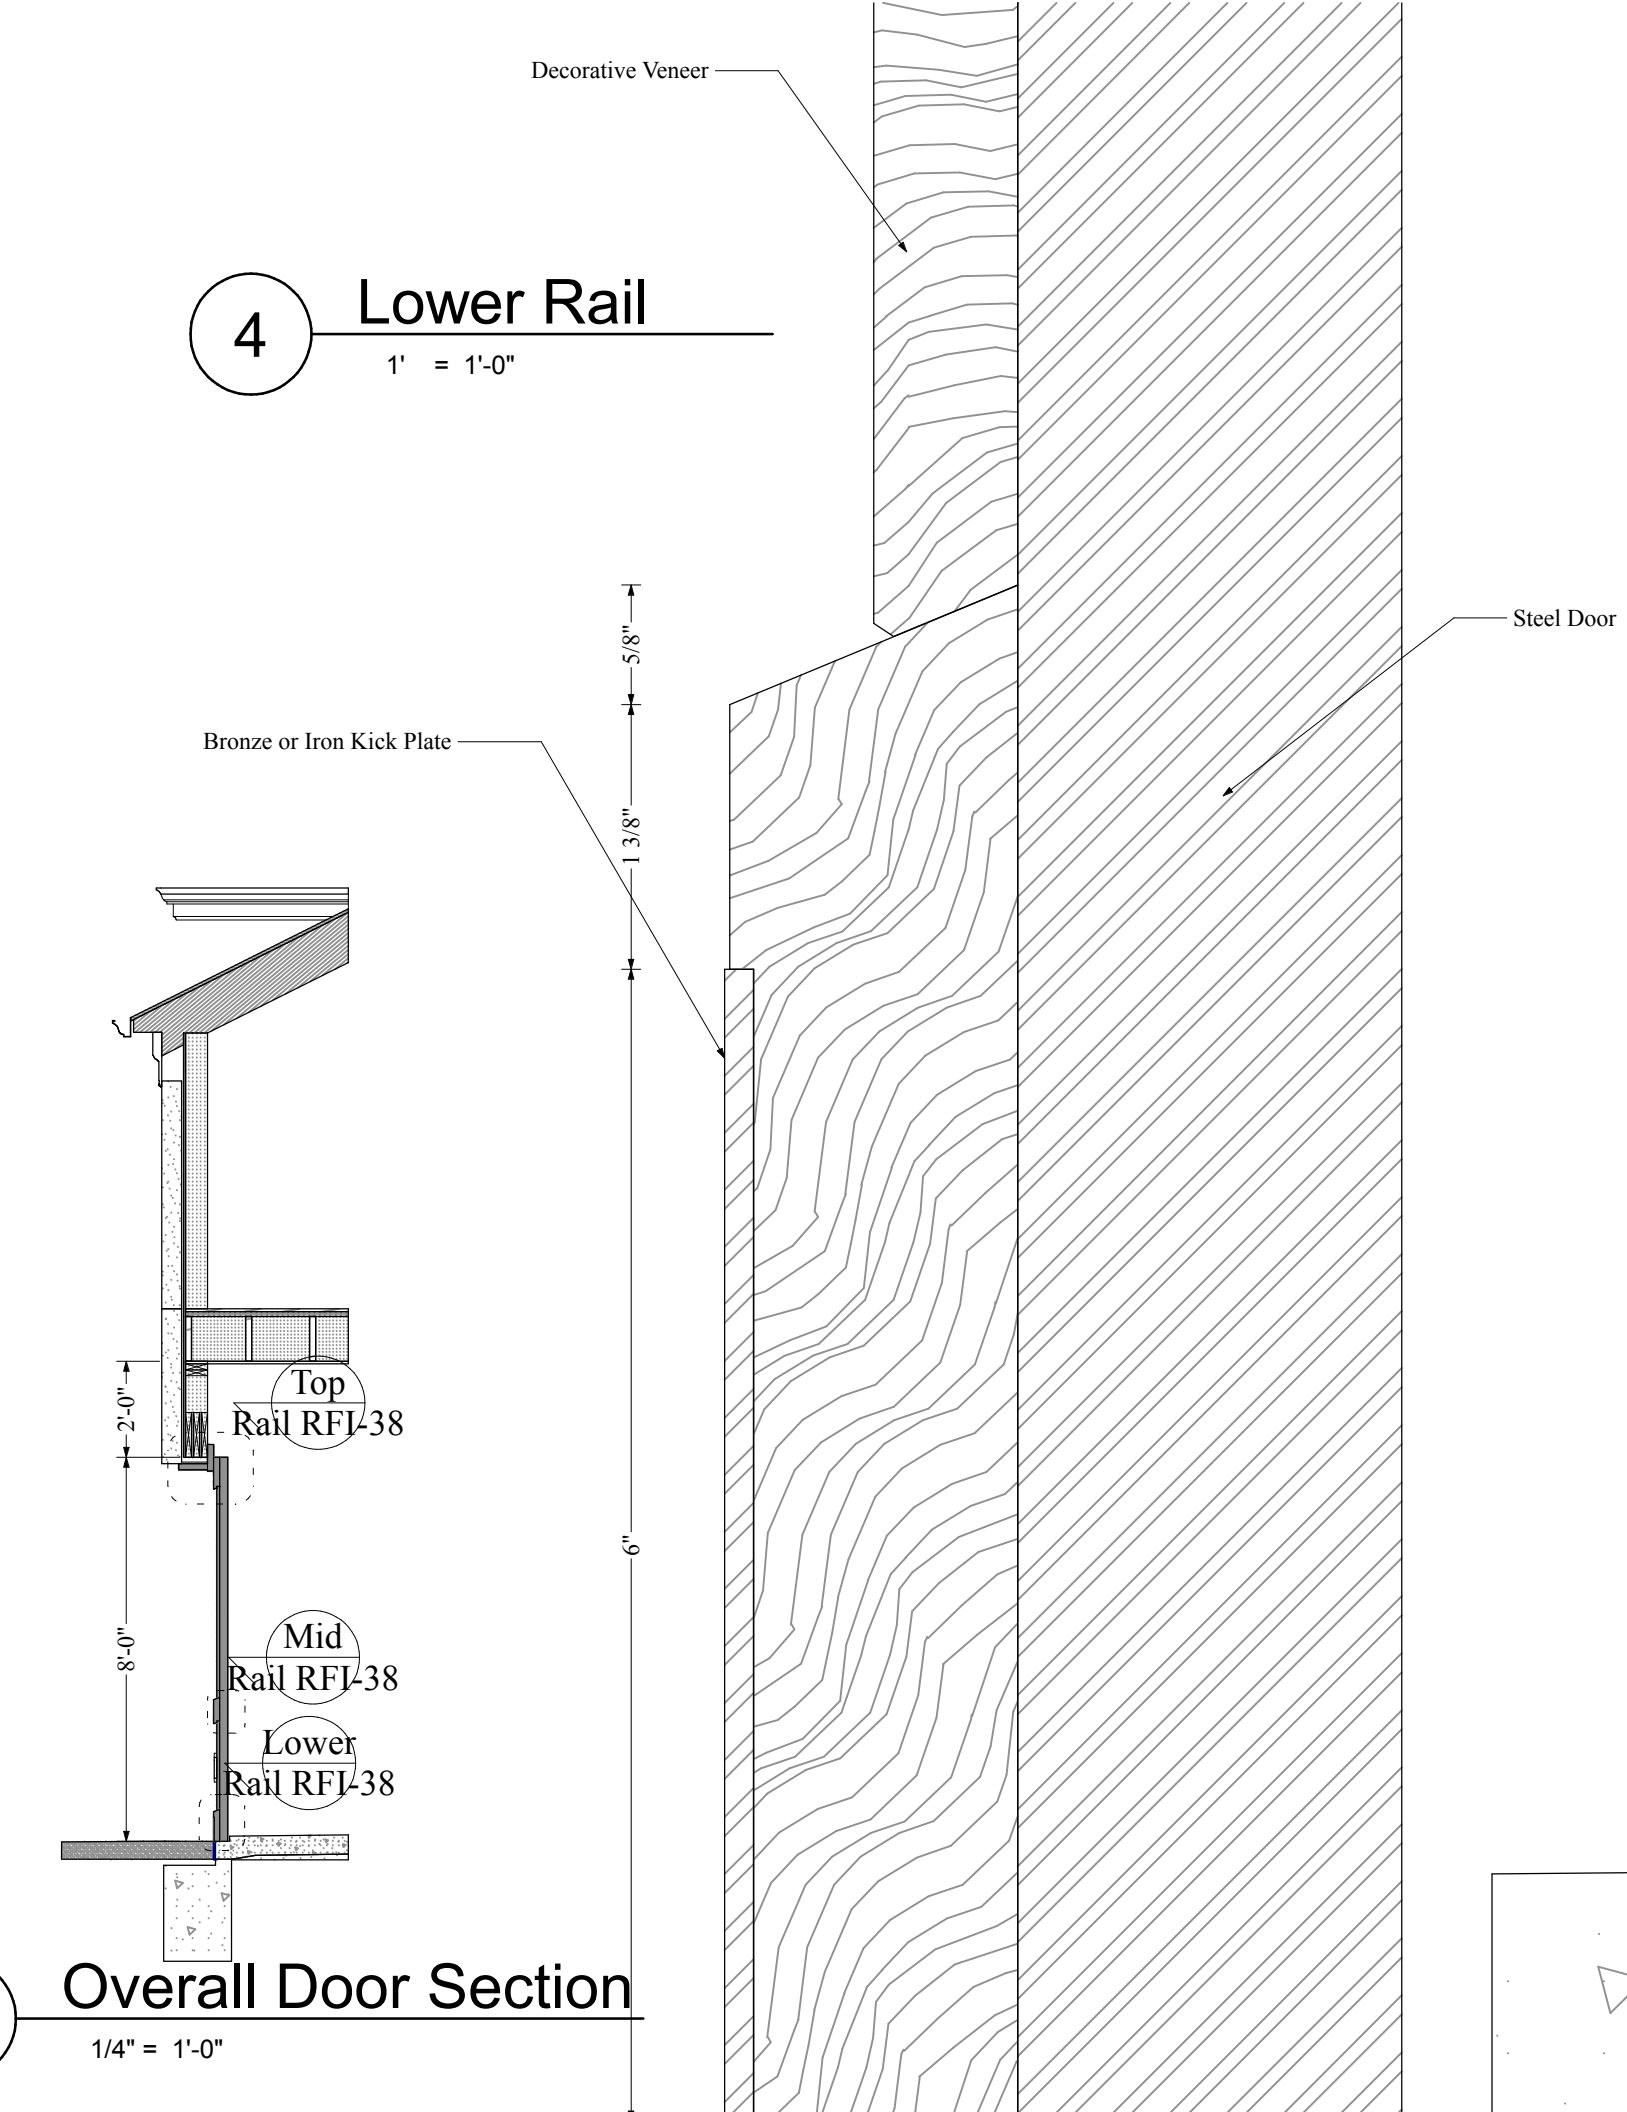


**3 Overall Door Section**  
1/4" = 1'-0"

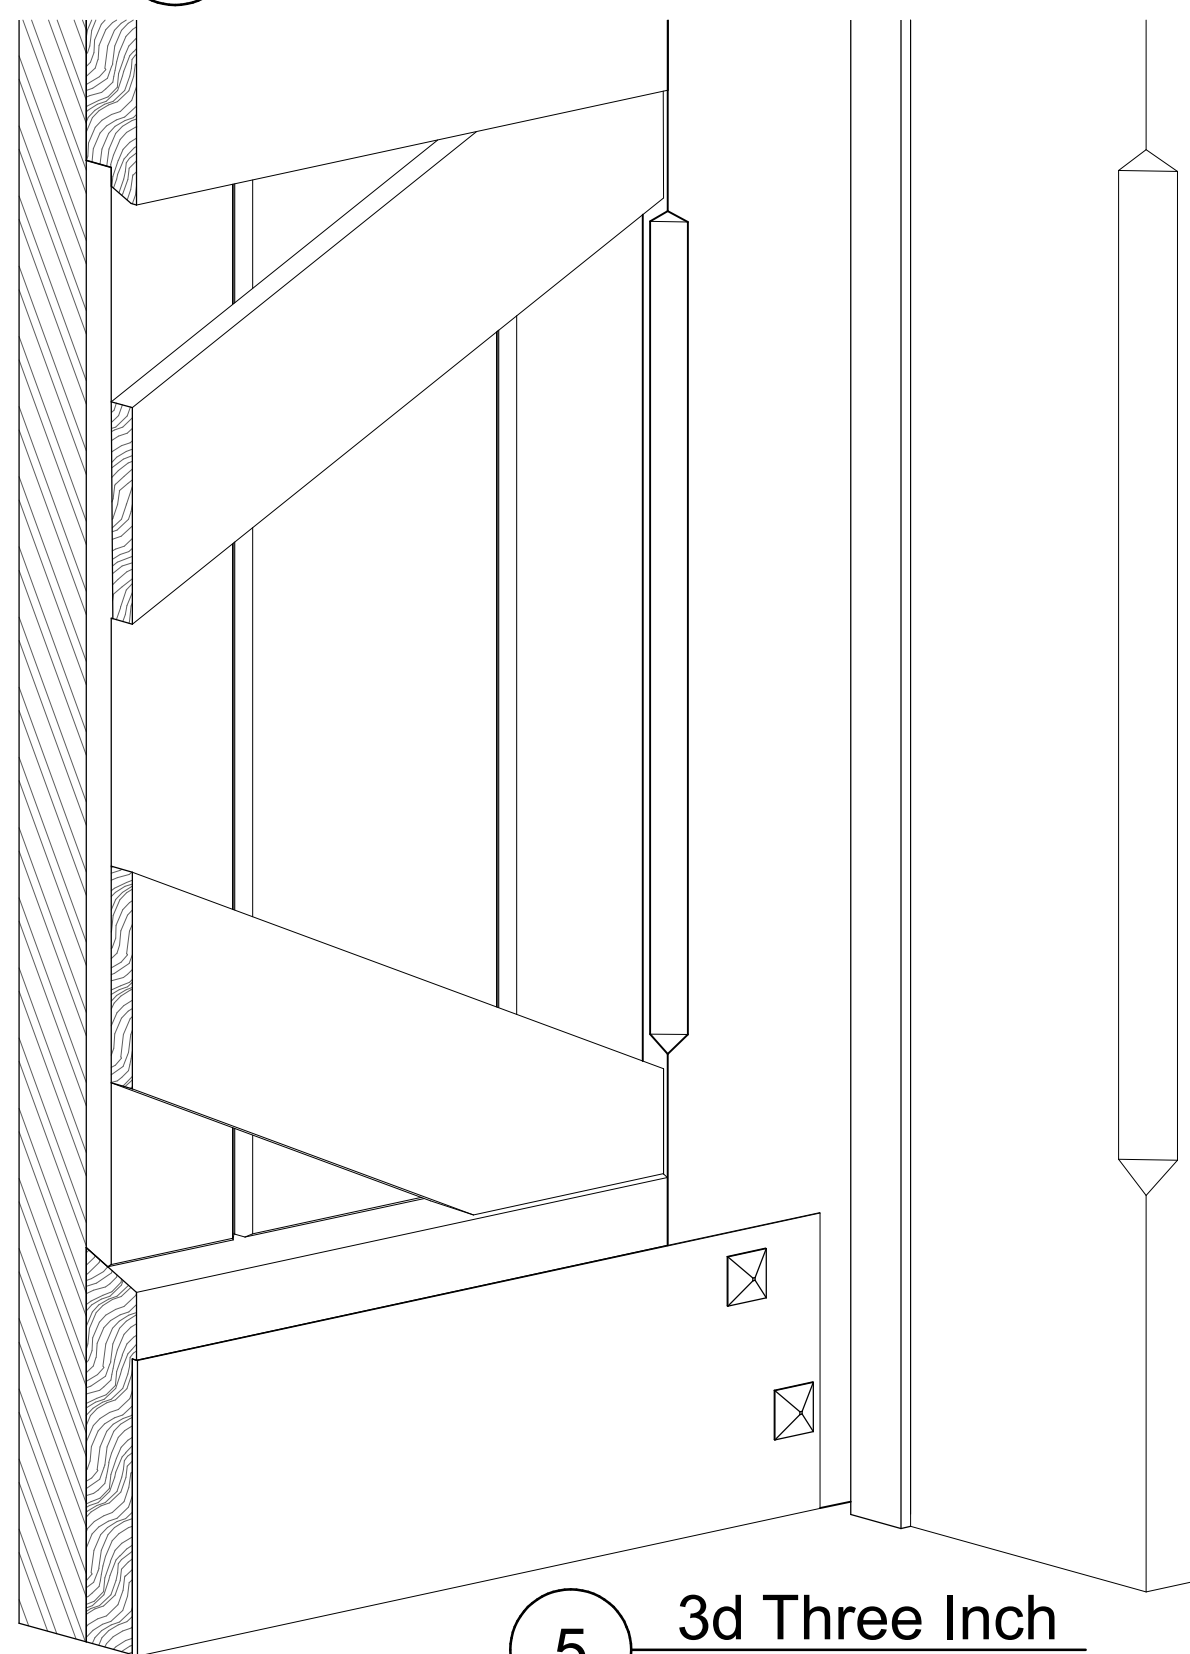


**5 3d Three Inch**  
3" = 1'-0"

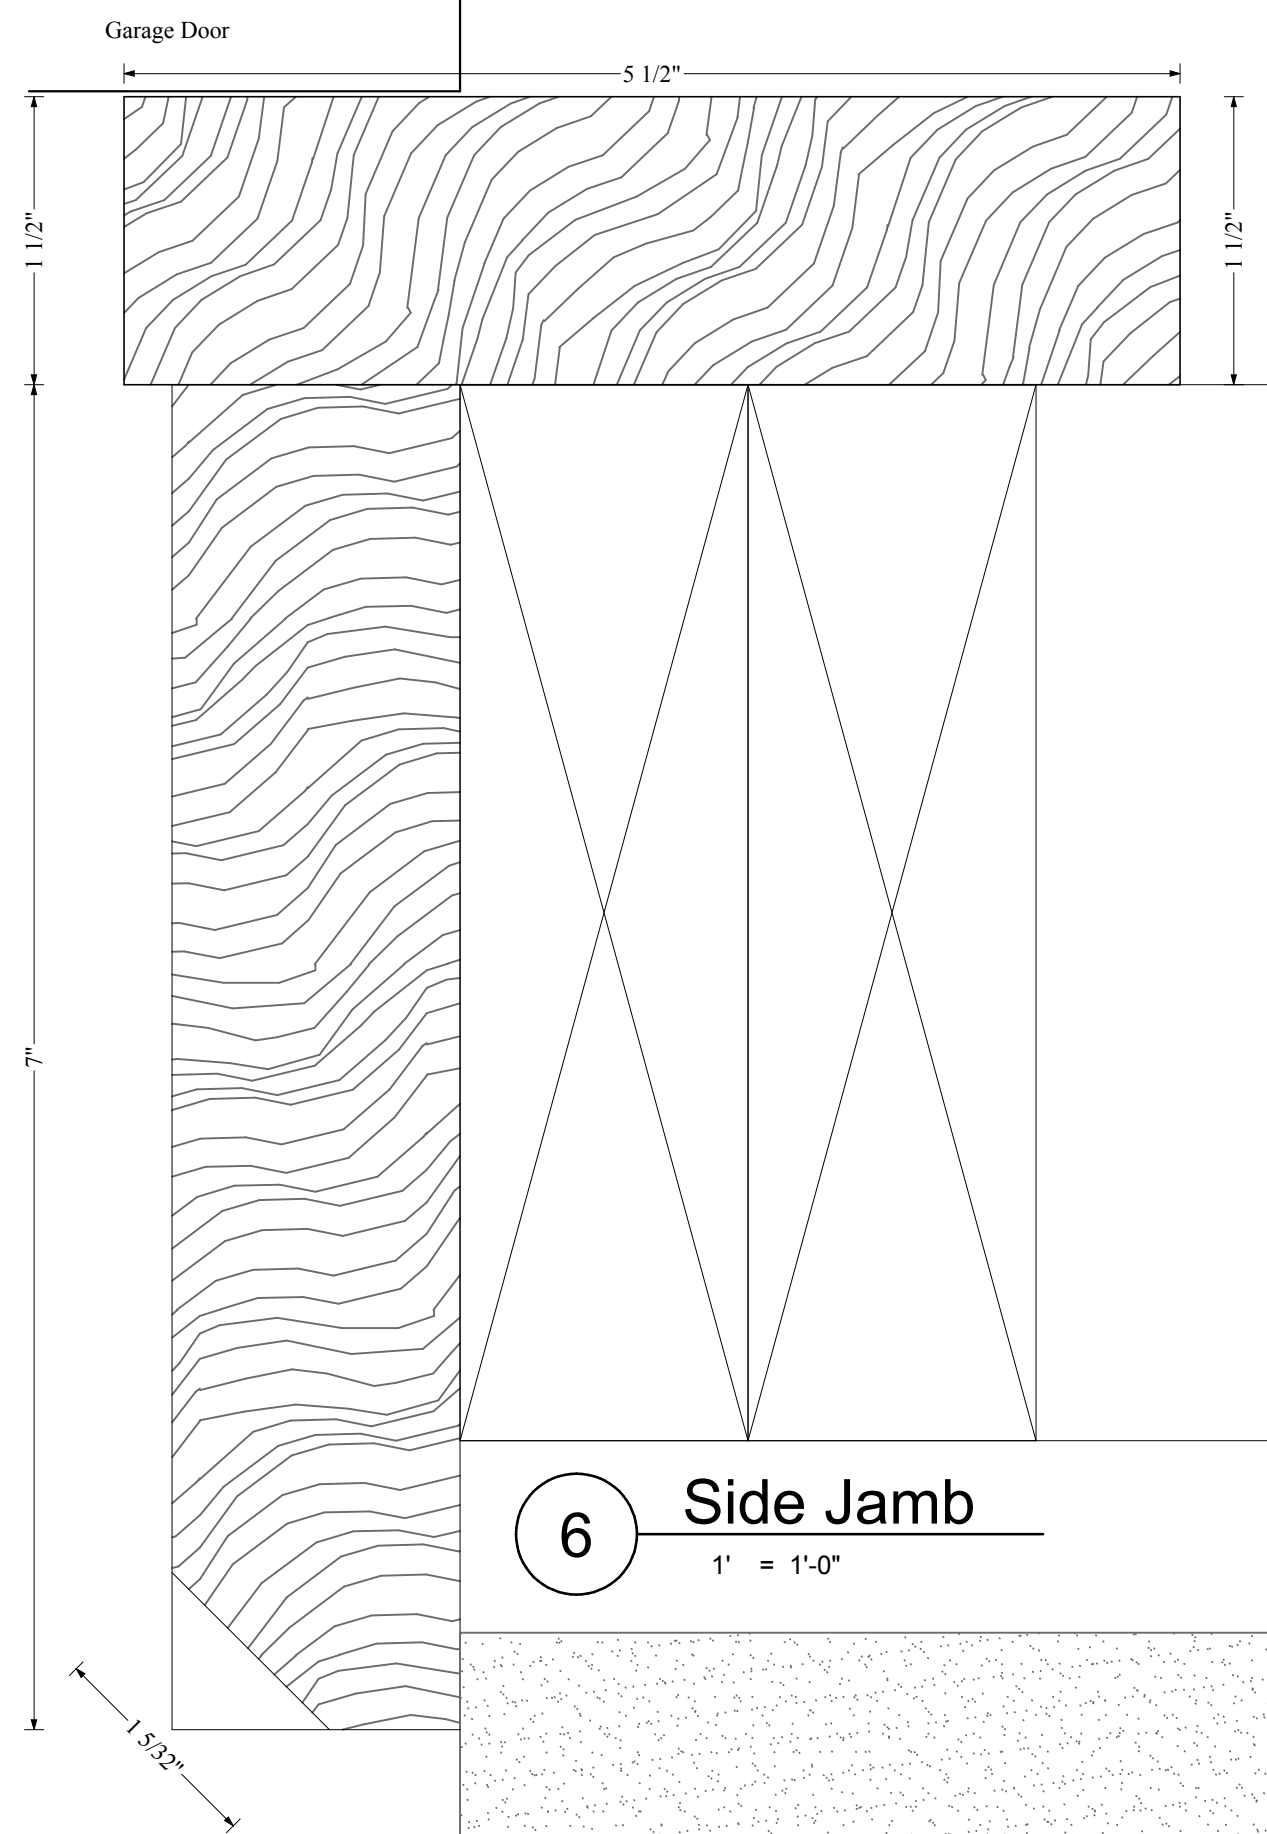


**6 Side Jamb**  
1" = 1'-0"

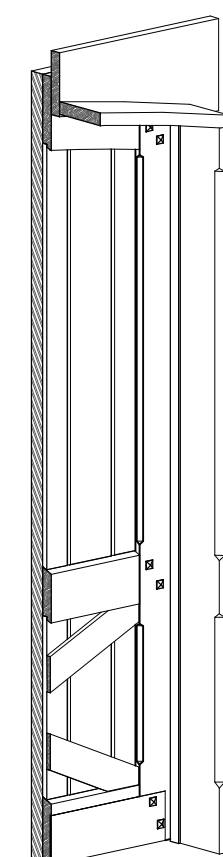

**7 3d Half Inch**  
1/2" = 1'-0"

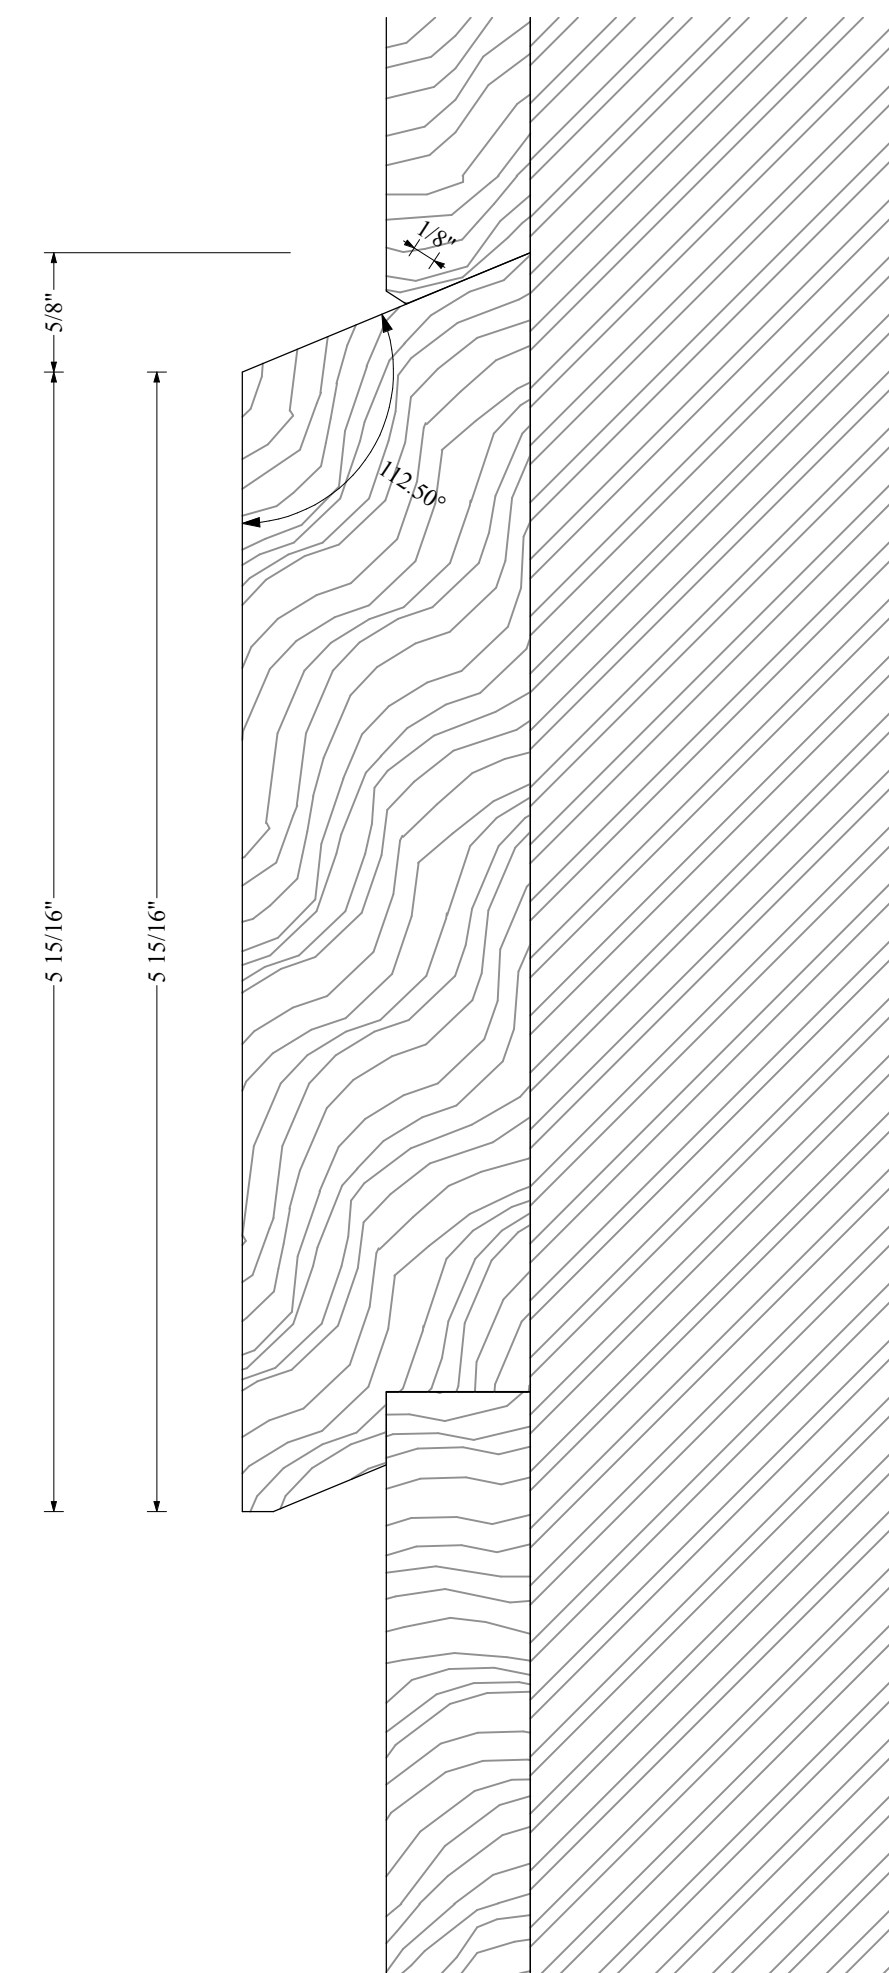


**8 Mid Rail**  
1" = 1'-0"

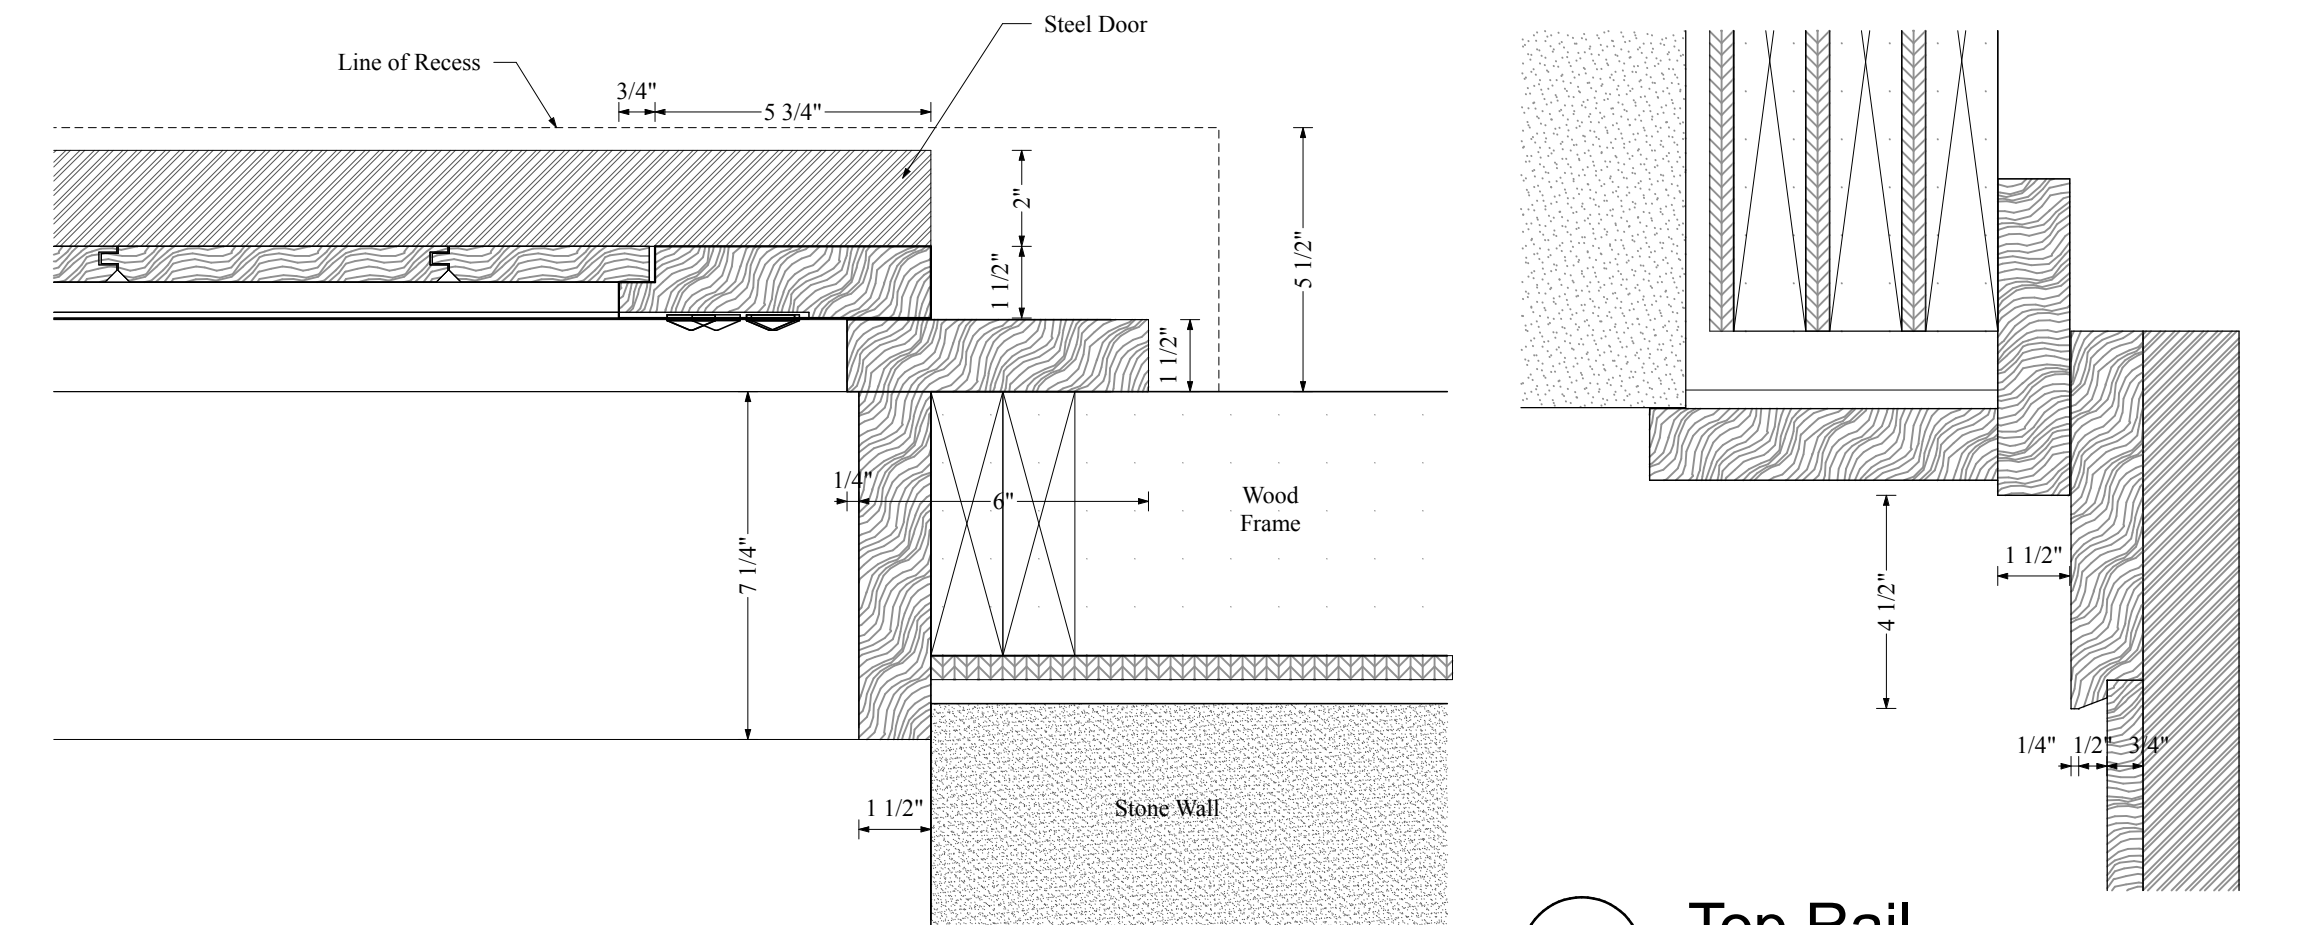

**9 Garage Door Plan View**  
3" = 1'-0"

**10 Top Rail**  
3" = 1'-0"

**11 Center Stiles**  
1" = 1'-0"

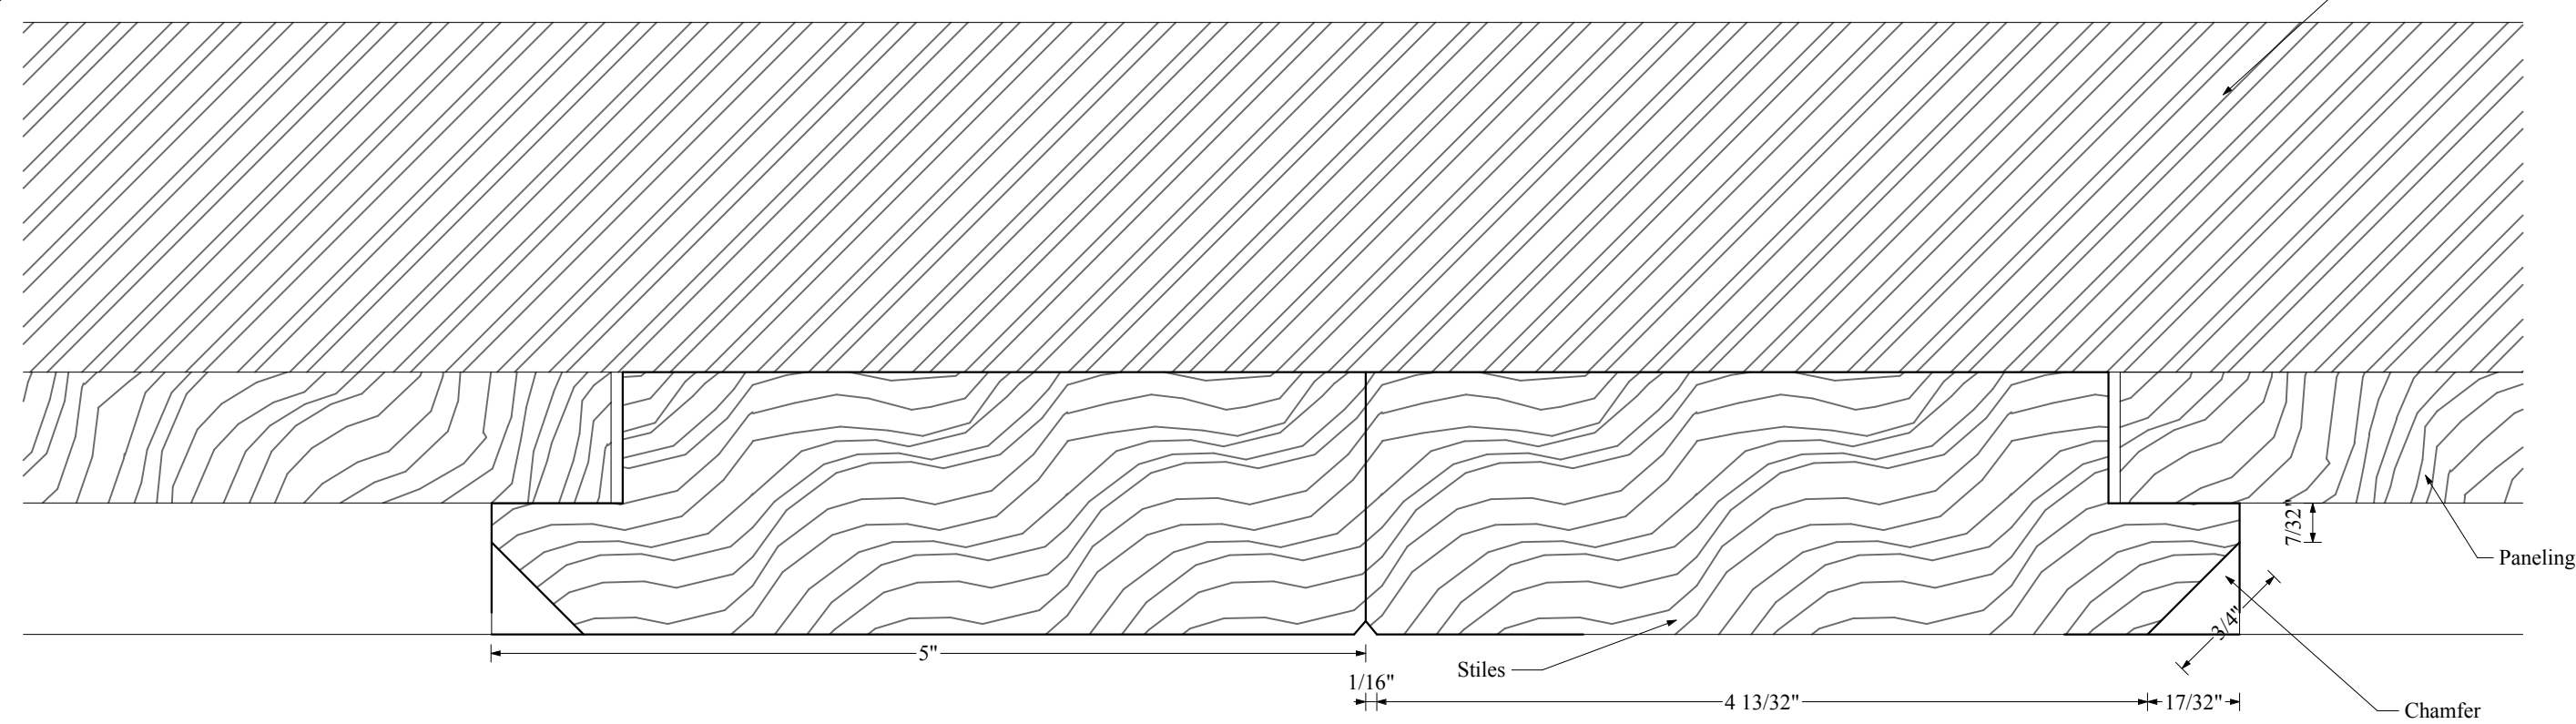

DATE	REMARKS
02/16/04	Pricing Set
11/25/04	Thanksgiving Set

**Architectural Services for:**  
**Dr. & Mrs. Bruce C. Saxon**  
 6677 S. Evanston Circle  
 Tulsa, Oklahoma

RFI-38

J Wilson Fuqua & Associates 3402 McFarlin, Suite 214, Dallas, Texas 75205 214.528.4663  
 1/31/2005